


ELJEN SUBSURFACE INTERCEPTOR DRAIN

SERIES
EL00800

PREFABRICATED ROCKLESS DRAINAGE SYSTEM: COMPLETE DOUBLE-SIDED, PERFORATED SINGLE UPPER CORE AND NON-PERFORATED SINGLE LOWER CORE, DRAINAGE FABRIC OVERLAPS FOR CONNECTION.

FOR LARGE ORDERS QUANTITY PRICING AVAILABLE UPON REQUEST

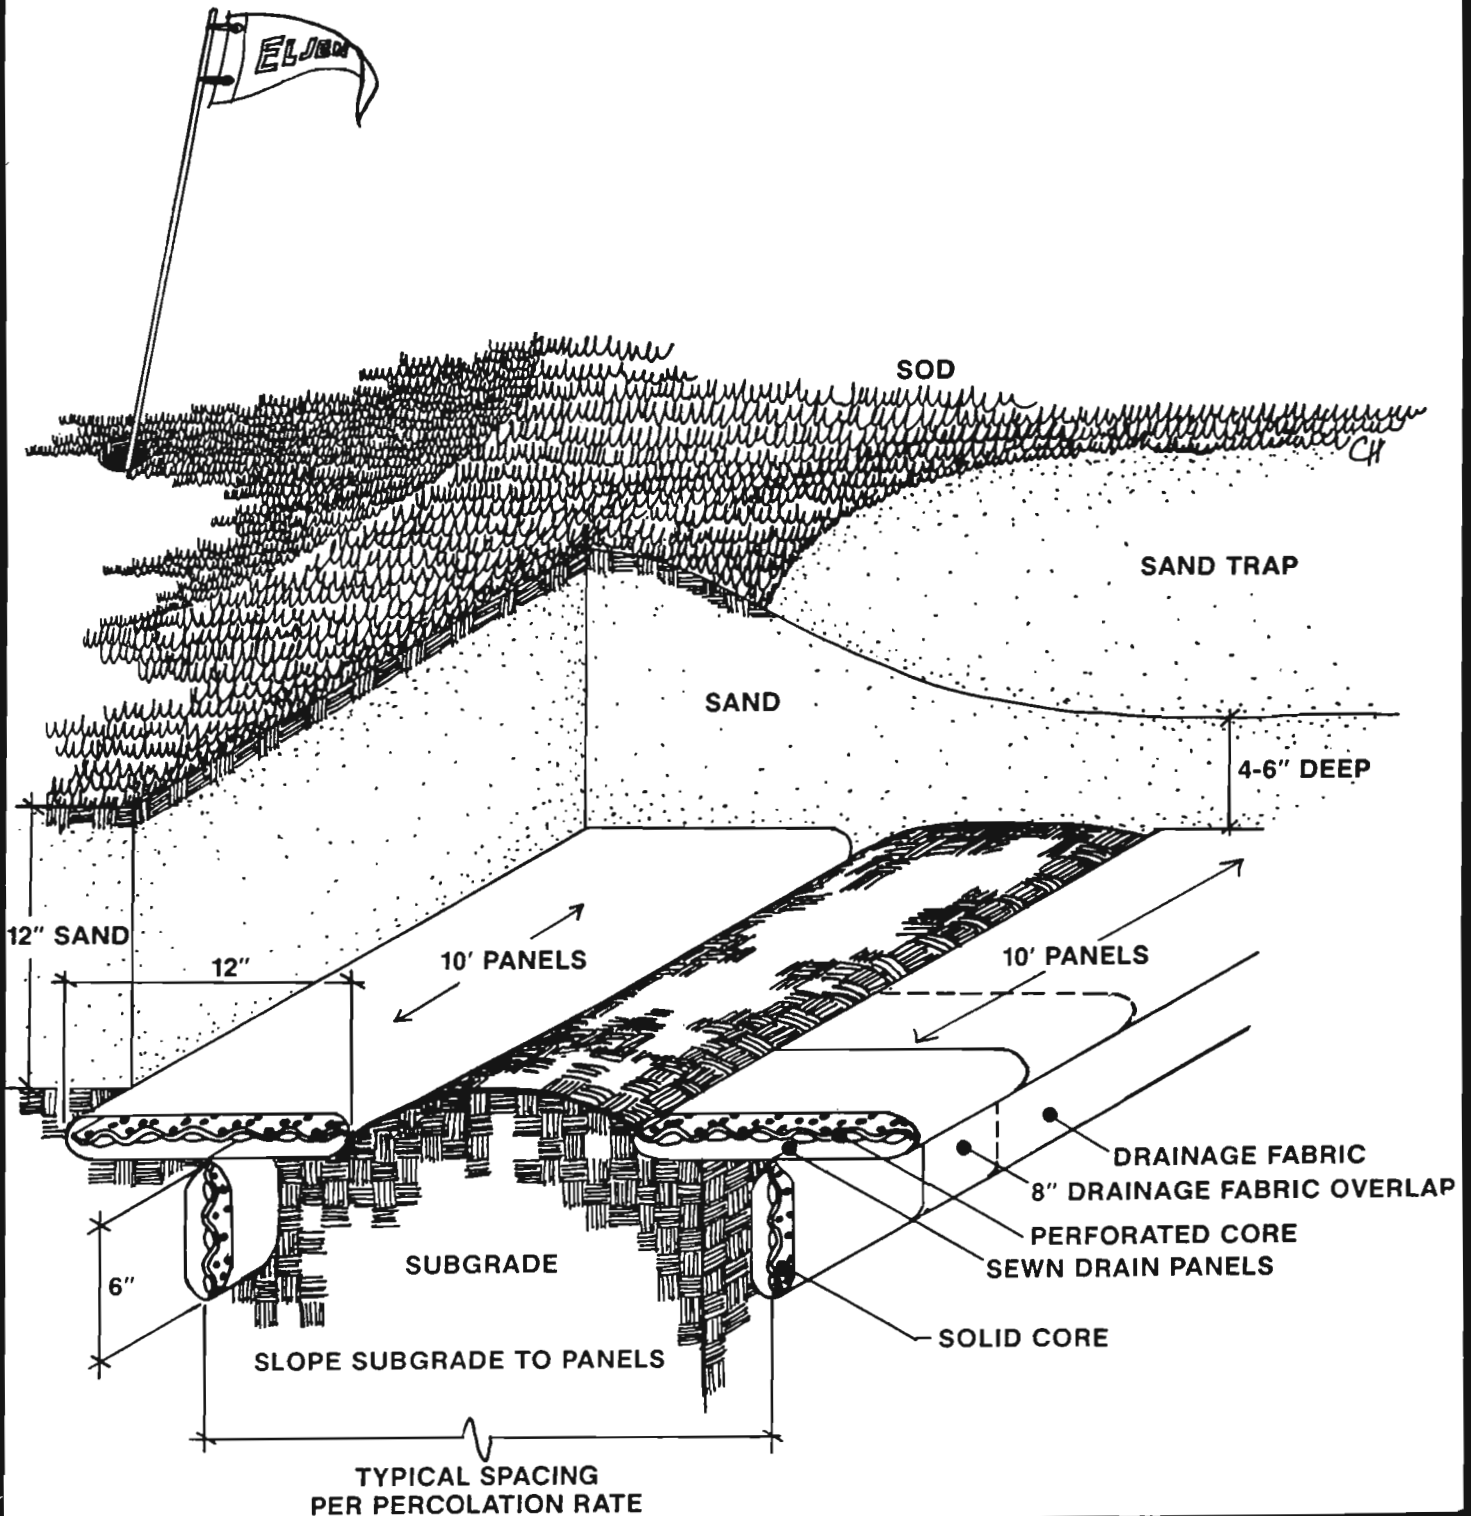

STANDARD LENGTH 10' PLUS DRAINAGE FABRIC OVERLAPS, SPECIAL LENGTHS AVAILABLE UPON REQUEST.

NOTE: EACH 10' ELJEN "T" SYSTEM HAS AN 8" FLAP FOR JOINING SYSTEMS OR FOR ATTACHING ON TO PATENTED DAYLIGHTING PIPE.